


A. Date referitoare la teren				
Nr. parcela	Categoria de folosinta	Suprafata (m <sup>2</sup> )	Valoarea de impozitare (lei)	Mentii
1	Cc	331		
<b>Total</b>		<b>331</b>		
B. Date referitoare la constructii				
	Cod constructie	Suprafata construita la sol	Valoarea de impozitare (lei)	Mentii
	C1	146		Locuinta
	C2	43		Garaj
<b>Total</b>		<b>189</b>		
INVENTAR DE COORDONATE				
Sistem de coordonate: STEREO LOCAL BUCURESTI		Executant	Data	Receptional
Pct.		E (m)	N (m)	Data
Suprafata totala masurata = 331 m <sup>2</sup>				

# SUBSOL

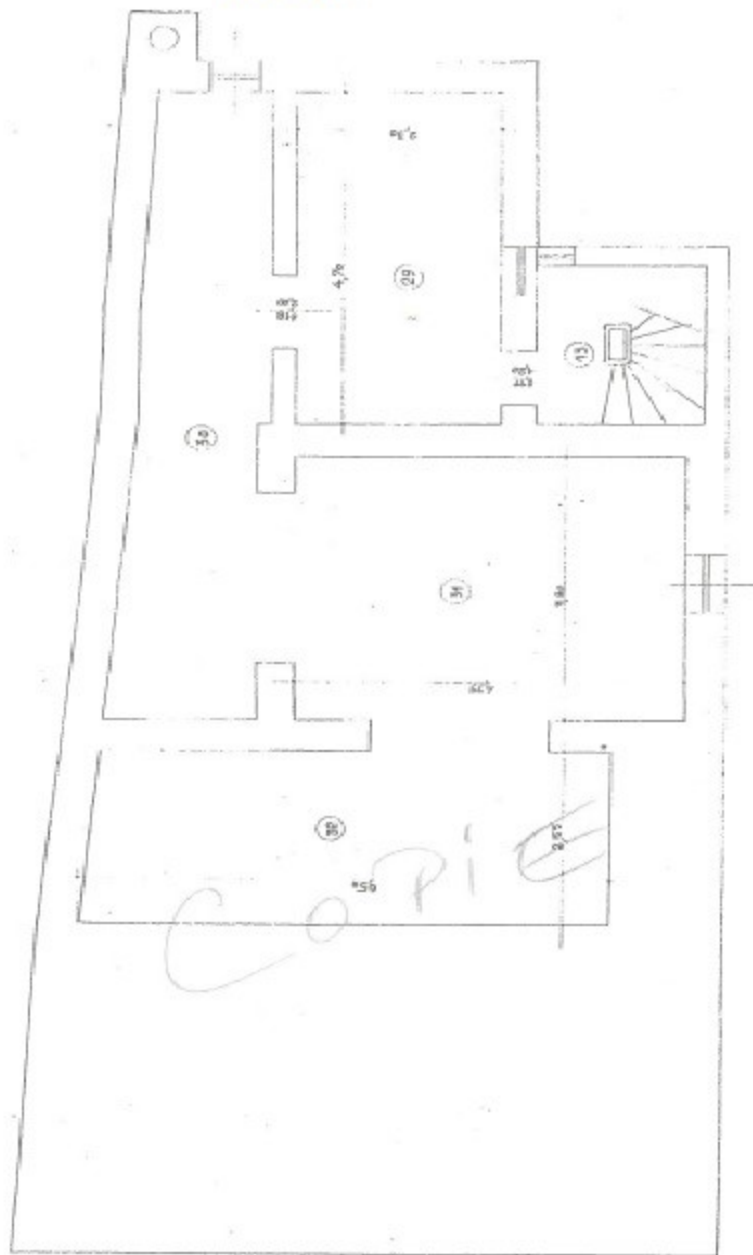


# RELEVEU LOCUINTA PARTER

Scara 1:100

Municipiul Bucuresti  
Unitatea teritorial-adm. Sectorul 1

Numele si prenumele beneficiarului:

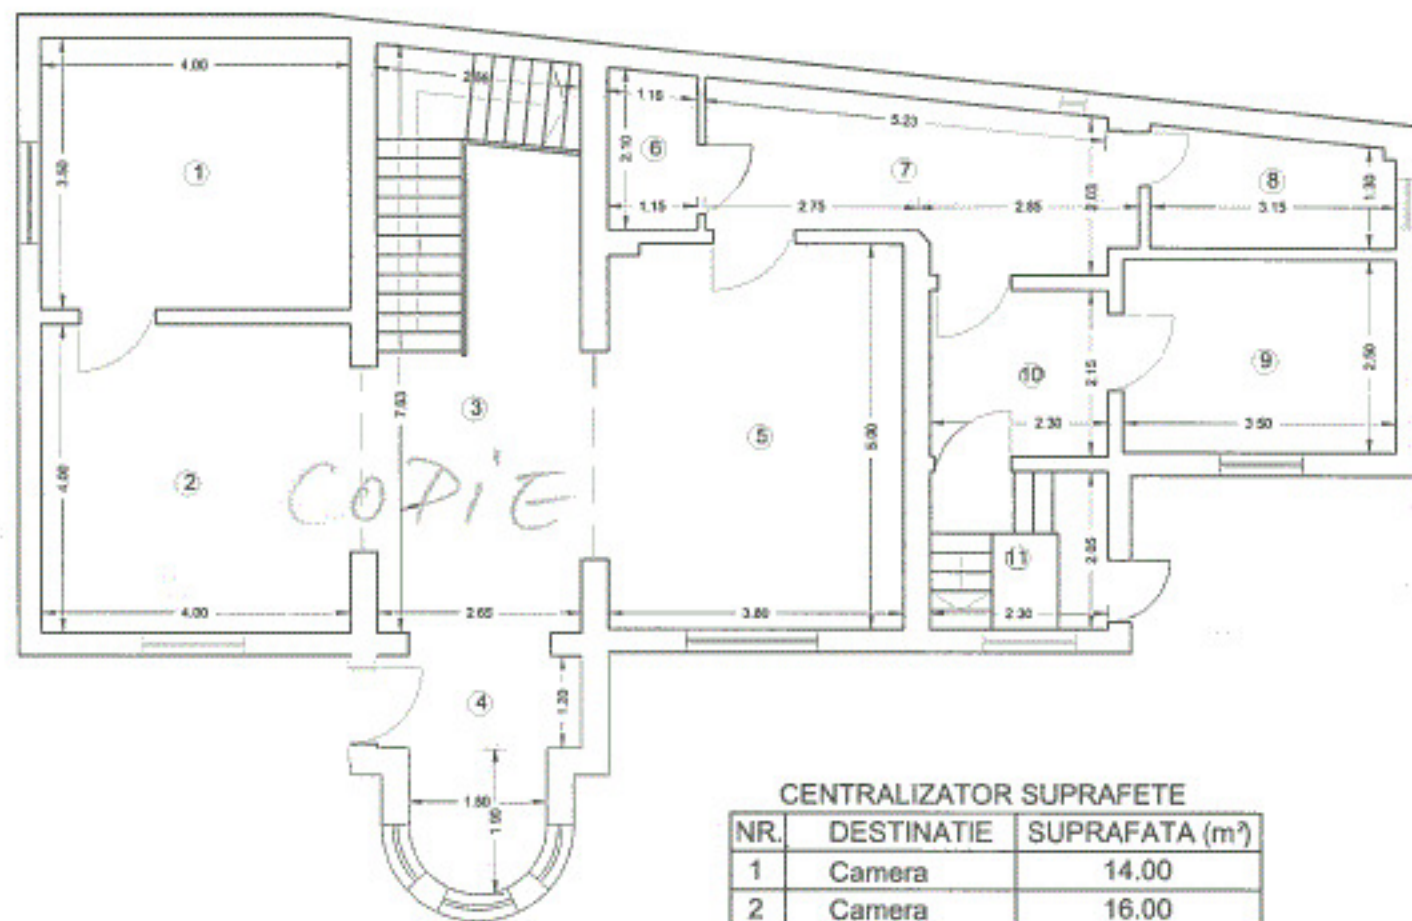

CENTRALIZATOR SUPRAFETE

NR.	DESTINATIE	SUPRAFATA (m <sup>2</sup> )
1	Camera	14.00
2	Camera	16.00
3	Hol	19.86
4	Vestibul	6.25
5	Camera	18.94
6	Camara	2.35
7	Hol	10.85
8	Baie	4.52
9	Camera	8.75
10	Hol	4.94
11	Vestibul	4.71
TOTAL S.U.		111.17


COPIE

# RELEVU LOCUINTA ETAJ

Scara 1:100

Municipiul Bucuresti  
Unitatea teritorial-adm. Sectorul 1

Numele si prenumele beneficiarului:

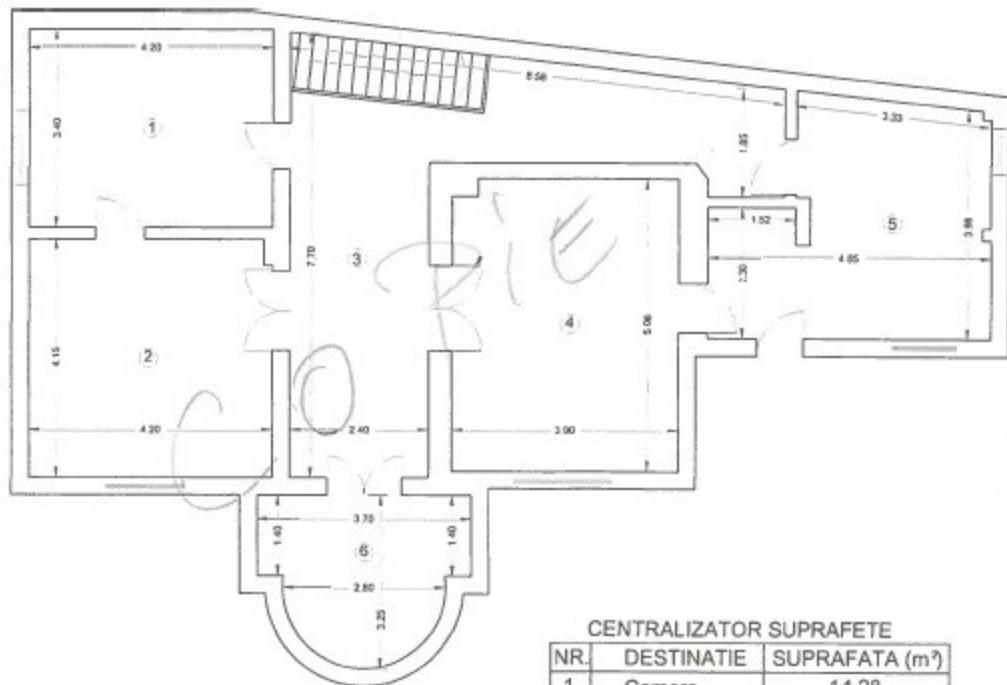

CENTRALIZATOR SUPRAFETE

NR.	DESTINATIE	SUPRAFATA (m <sup>2</sup> )
1	Camera	14.28
2	Camera	17.36
3	Hol	28.51
4	Camera	19.68
5	Baie	17.50
TOTAL S.U.		97.33
6	Terasa	8.84
TOTAL S.		106.17


*COPIE*

# RELEVU LOCUINTA MANSARDA

Scara 1:100

Municipiul Bucuresti  
Unitatea teritorial-adm. Sectorul 1

Numele si prenumele beneficiarului:

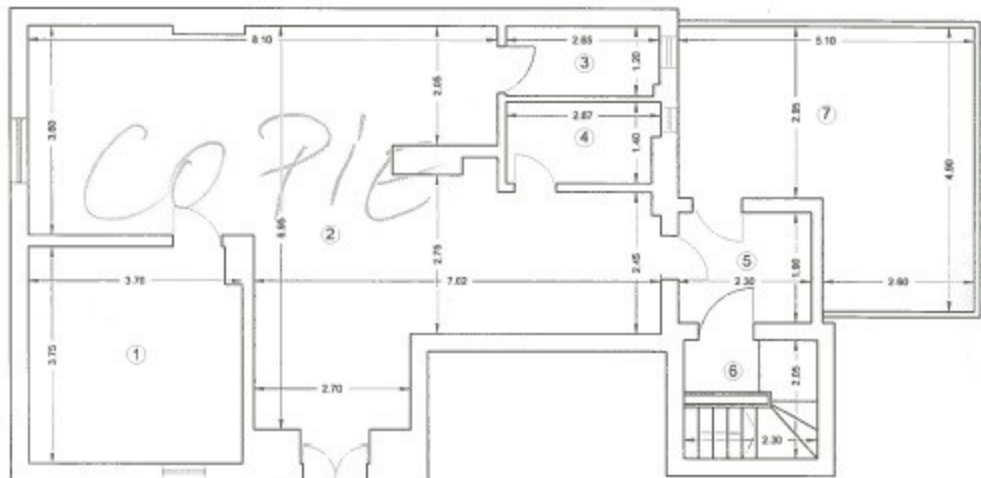

## CENTRALIZATOR SUPRAFETE

NR.	DESTINATIE	SUPRAFATA (m <sup>2</sup> )
1	Camera	13.68
2	Hol	47.42
3	Bucatarie	3.16
4	Baie	3.62
5	Hol	4.37
6	Casa scarii	4.72
TOTAL S.U.		76.97
7	Terasa	20.12
TOTAL S.		97.09

COPIE