

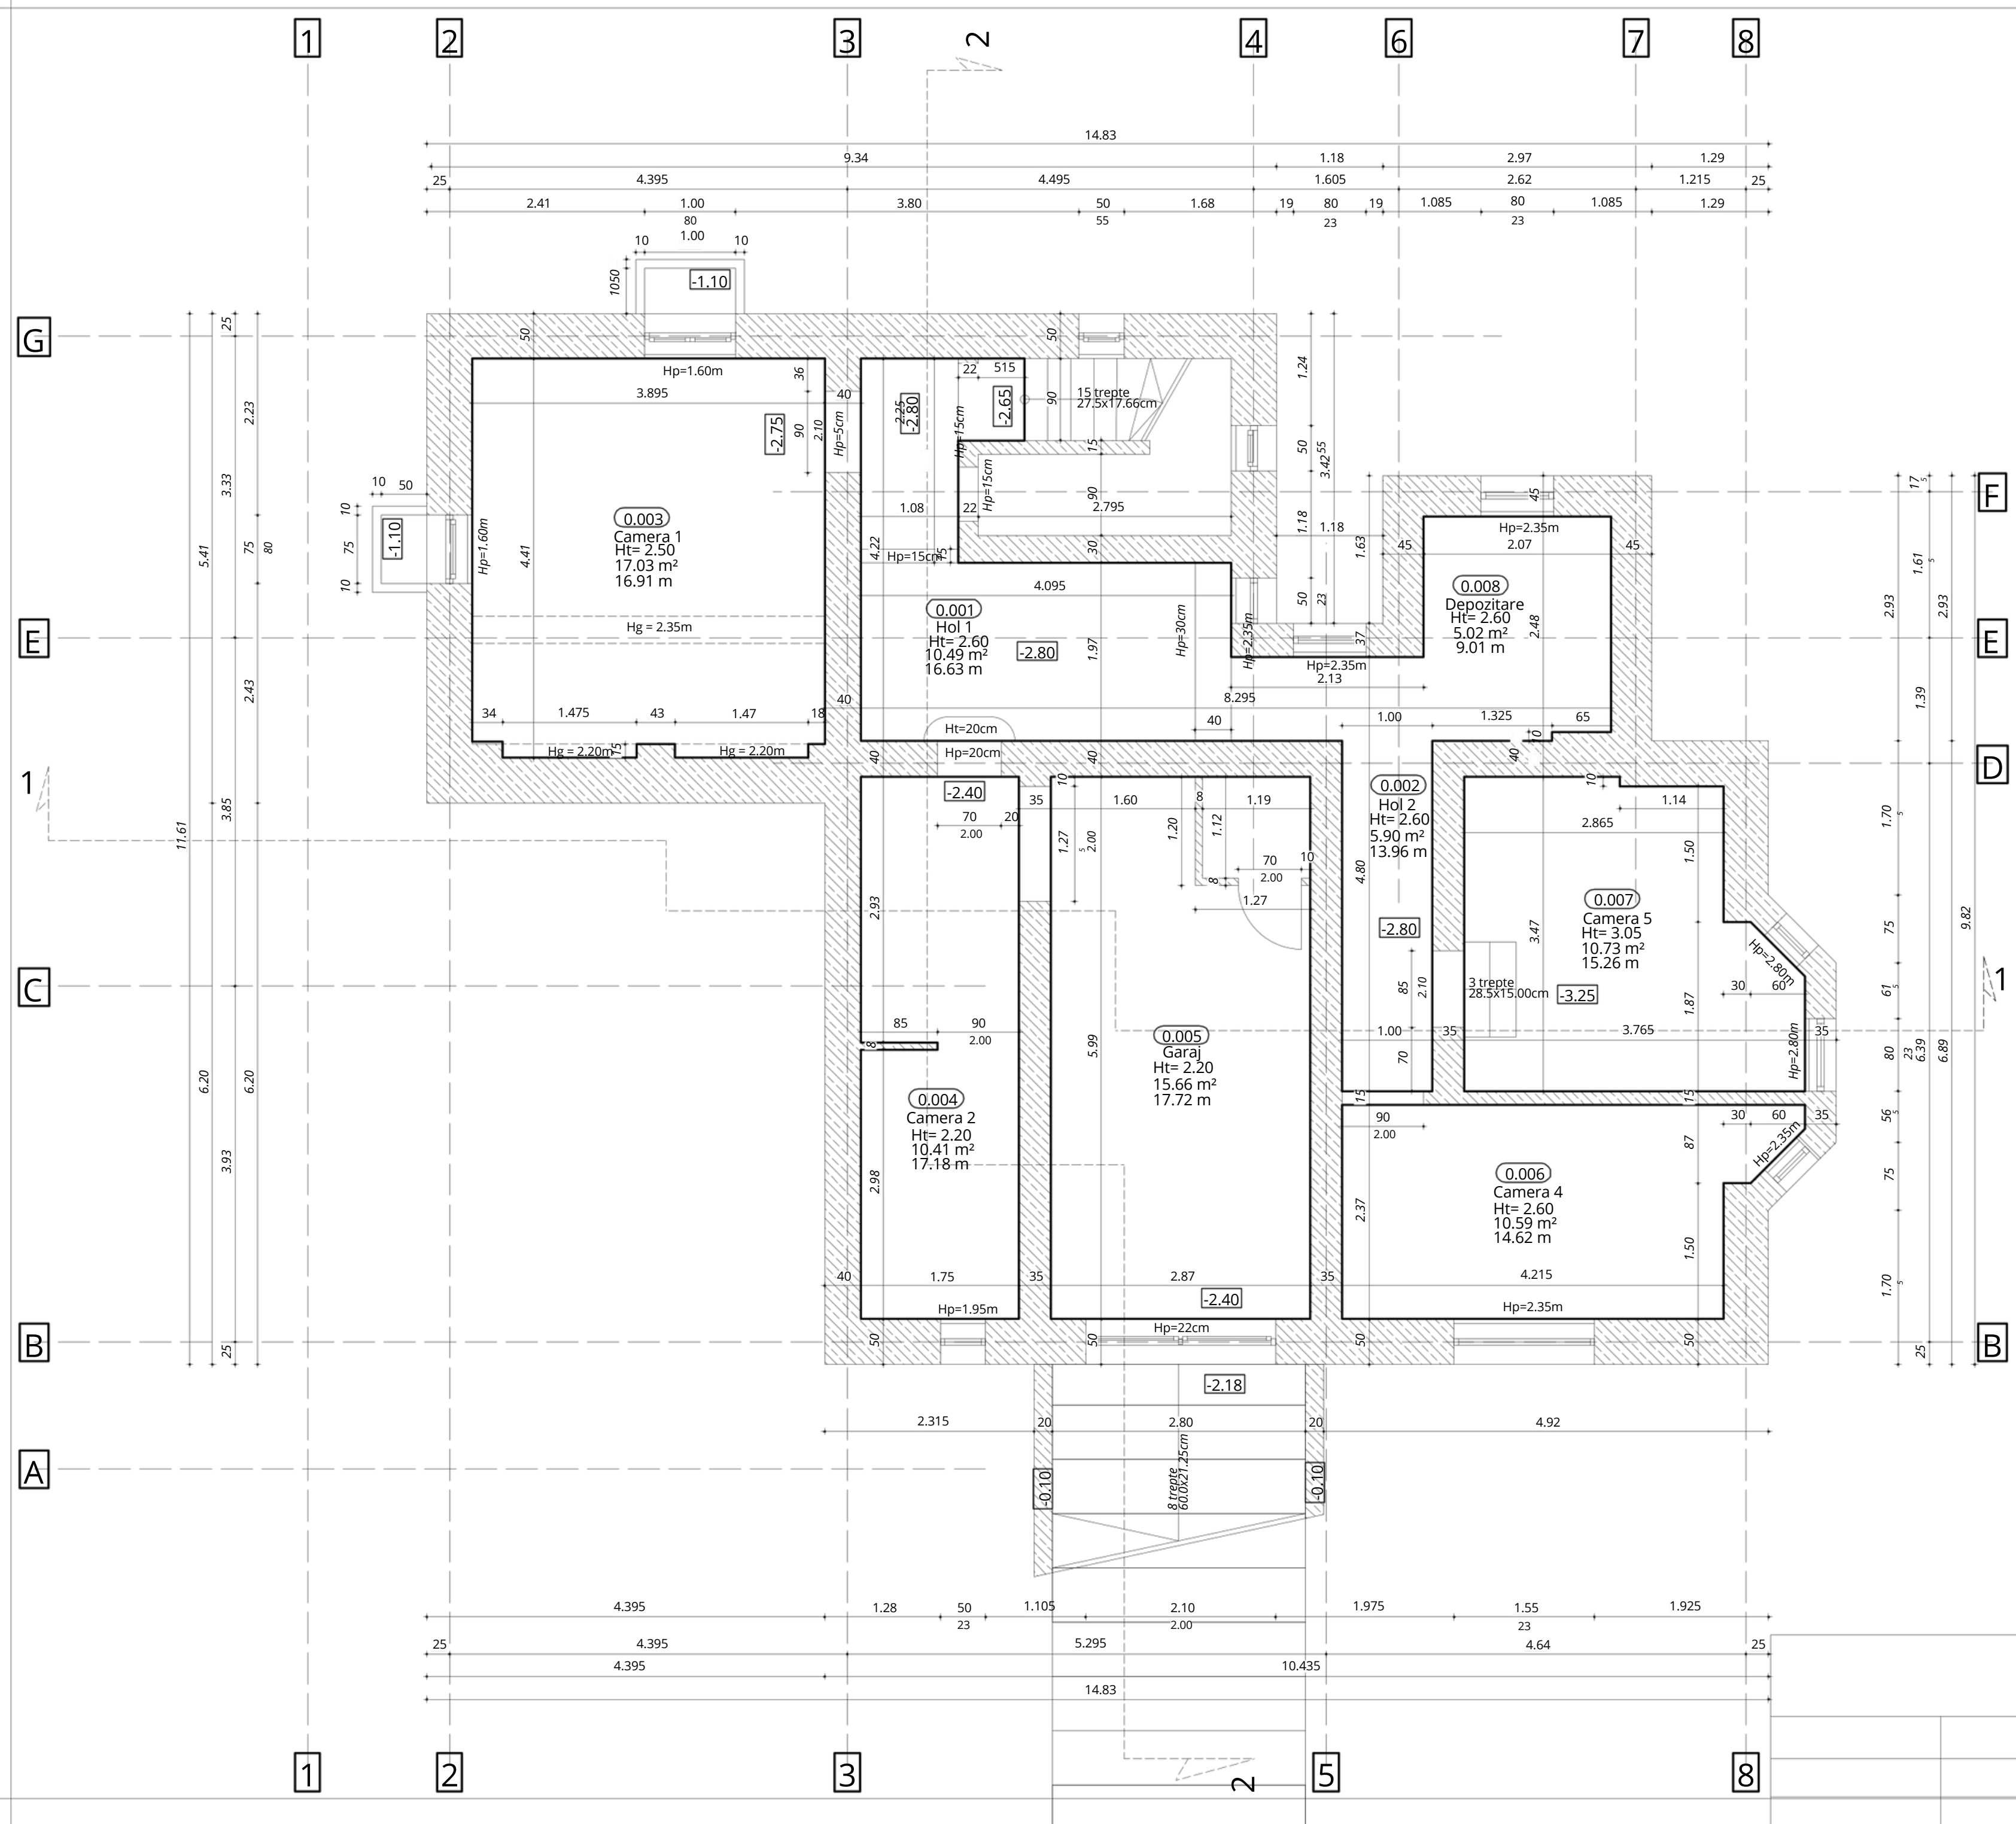


Tabel finisaje	0.001	0.002	0.003	0.004	0.005	0.006	0.007	0.008
CAMERE	HOL 1	HOL 2	CAMERA 1	CAMERA 2	GARAJ	CAMERA 3	CAMERA 4	DEBARA
SUPRAFETE UTILE	10.49 mp	5.90 mp	17.03 mp	10.41 mp	15.66 mp	10.59 mp	10.73 mp	5.02 mp
Pardoseala								
- dusumea oarba								
- placa beton								
- mozaic turnat								
Pereti								
- terculata								
Tavane								
- terculata								
- tencuiala								
Scari interioare - pardosala								
- mozaic turnat								

Plan Subsol

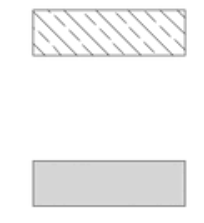


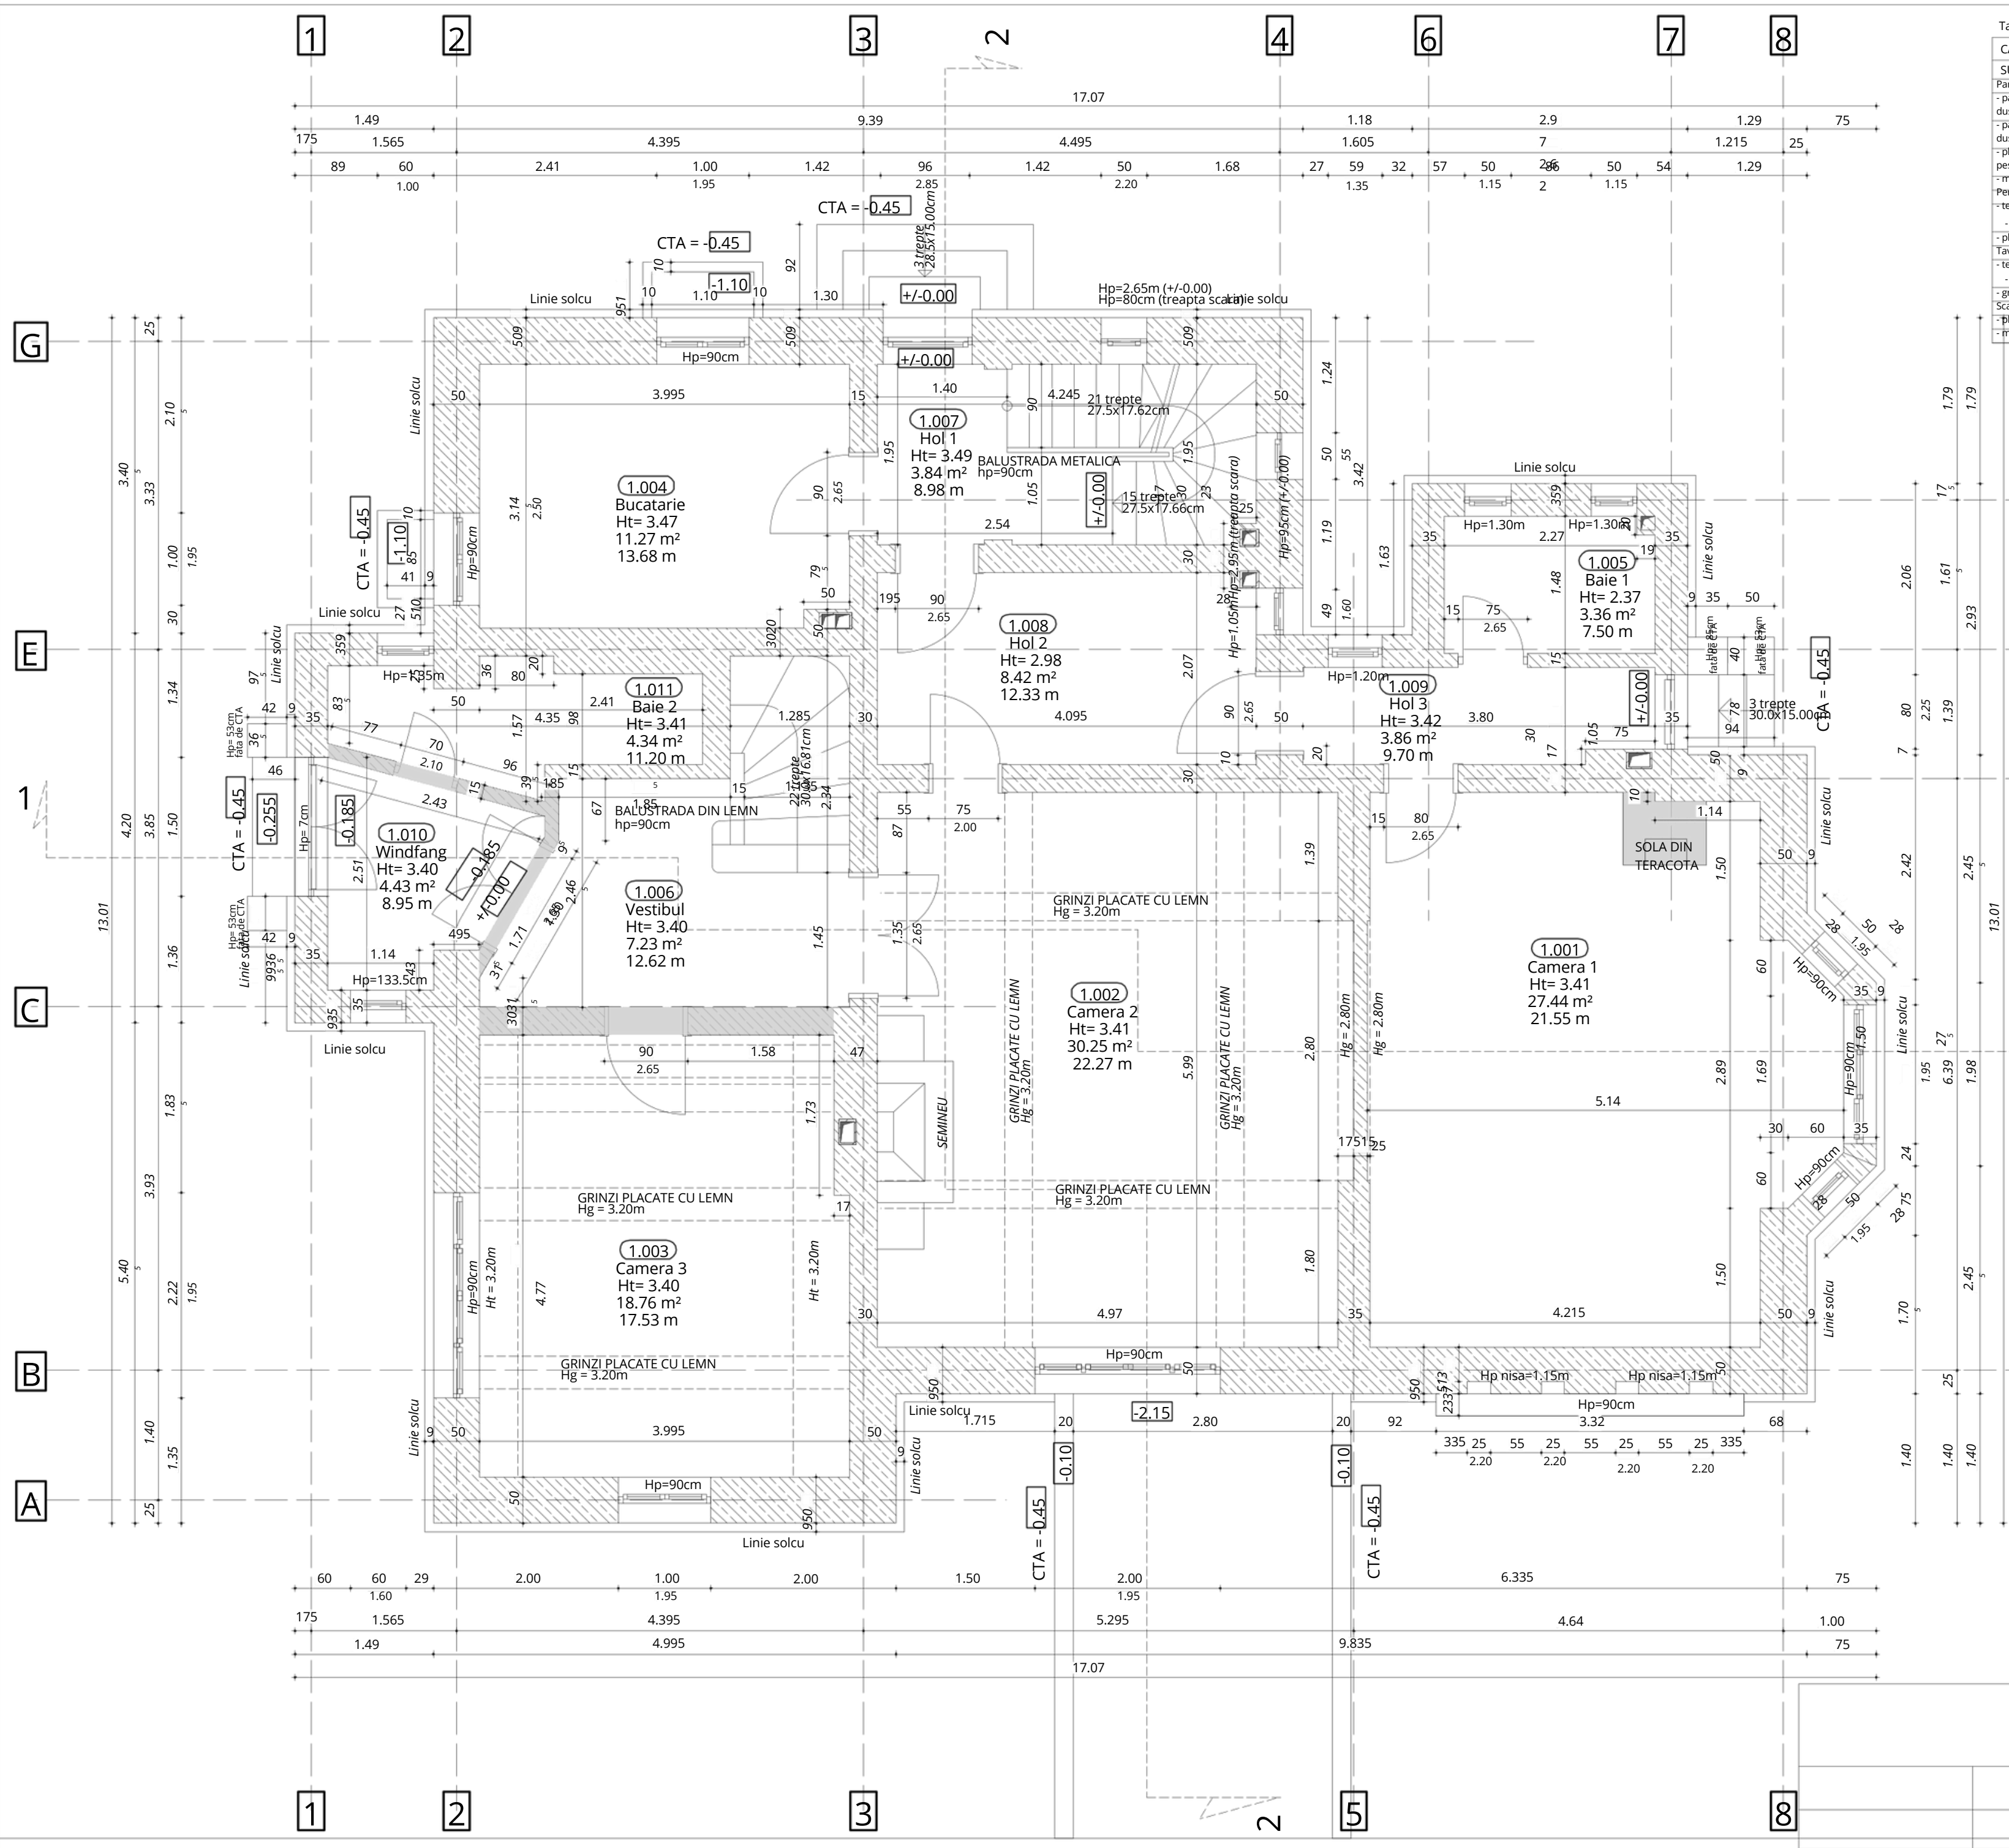

Tabel finisaje


	1.001	1.002	1.003	1.004	1.005	1.006	1.007	1.008	1.009	1.010	1.011
CAMERE	CAMERA 1	CAMERA 2	CAMERA 3	BUCATARIE	BAIE 1	VESTIBUL	HOL 1	HOL 2	HOL 3	WINDFANG	BAIE 2
SUPRAFETEFTE UTILE	27.44 mp	30.25 mp	18.76 mp	11.27 mp	3.36 mp	7.23 mp	3.84 mp	8.42 mp	3.86 mp	4.43 mp	4.34 mp
Pardoseala											
- parchet masiv peste dusumea oarba											
- parchet laminat peste dusumea oarba											
- placi ceramice de interior peste sapa pe baza de ciment											
- mozaic turnat											
Pereti											
- tencuiala pe baza de var											
- vopsitorie var stins											
- placari ceramice											
Tavane											
- tencuiala pe baza de var											
- vopsitorie var stins											
- grinzi placate cu lemn											
Scari interioare - pardoseala											
- placare cu lemn											
- mozaic turnat											

PLAN PARTER - RELEVU

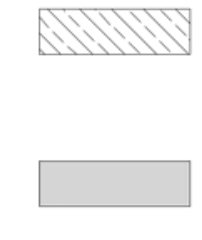

Tabel finisaje	3.001	3.002	3.003	3.004	3.005	3.006	3.007	3.008	3.009	3.010	3.011	3.012
CAMERE	CAMERA 1	CAMERA 2	CAMERA 3	CAMERA 4	CAMERĂ 5	BUCATARIE	HOL 1	HOL 2	SAS	BAIE 1	BAIE 2	DEPOZITARE
SUPRAFETE UTILE	16.38 mp	18.09 mp	12.30 mp	9.55 mp	12.09 mp	7.82 mp	2.86 mp	14.65 mp	2.05 mp	4.90 mp	8.80 mp	3.68 mp
Pardoseala												
- dusumea oarba												
- parchet laminat peste dusumea oarba												
- placi ceramice de interior												
- peste sapa pe baza de ciment												
- mozaic turnat												
Pereti												
- tencuiala pe baza de var												
- vopstorie var stins												
- placari ceramice												
Tavane												
- tencuiala pe baza de var												
- vopstorie var stins												
- lambriu din lemn												
Scari interioare - pardoseala												
- mozaic turnat												

PLAN MANSARDA - RELEVU

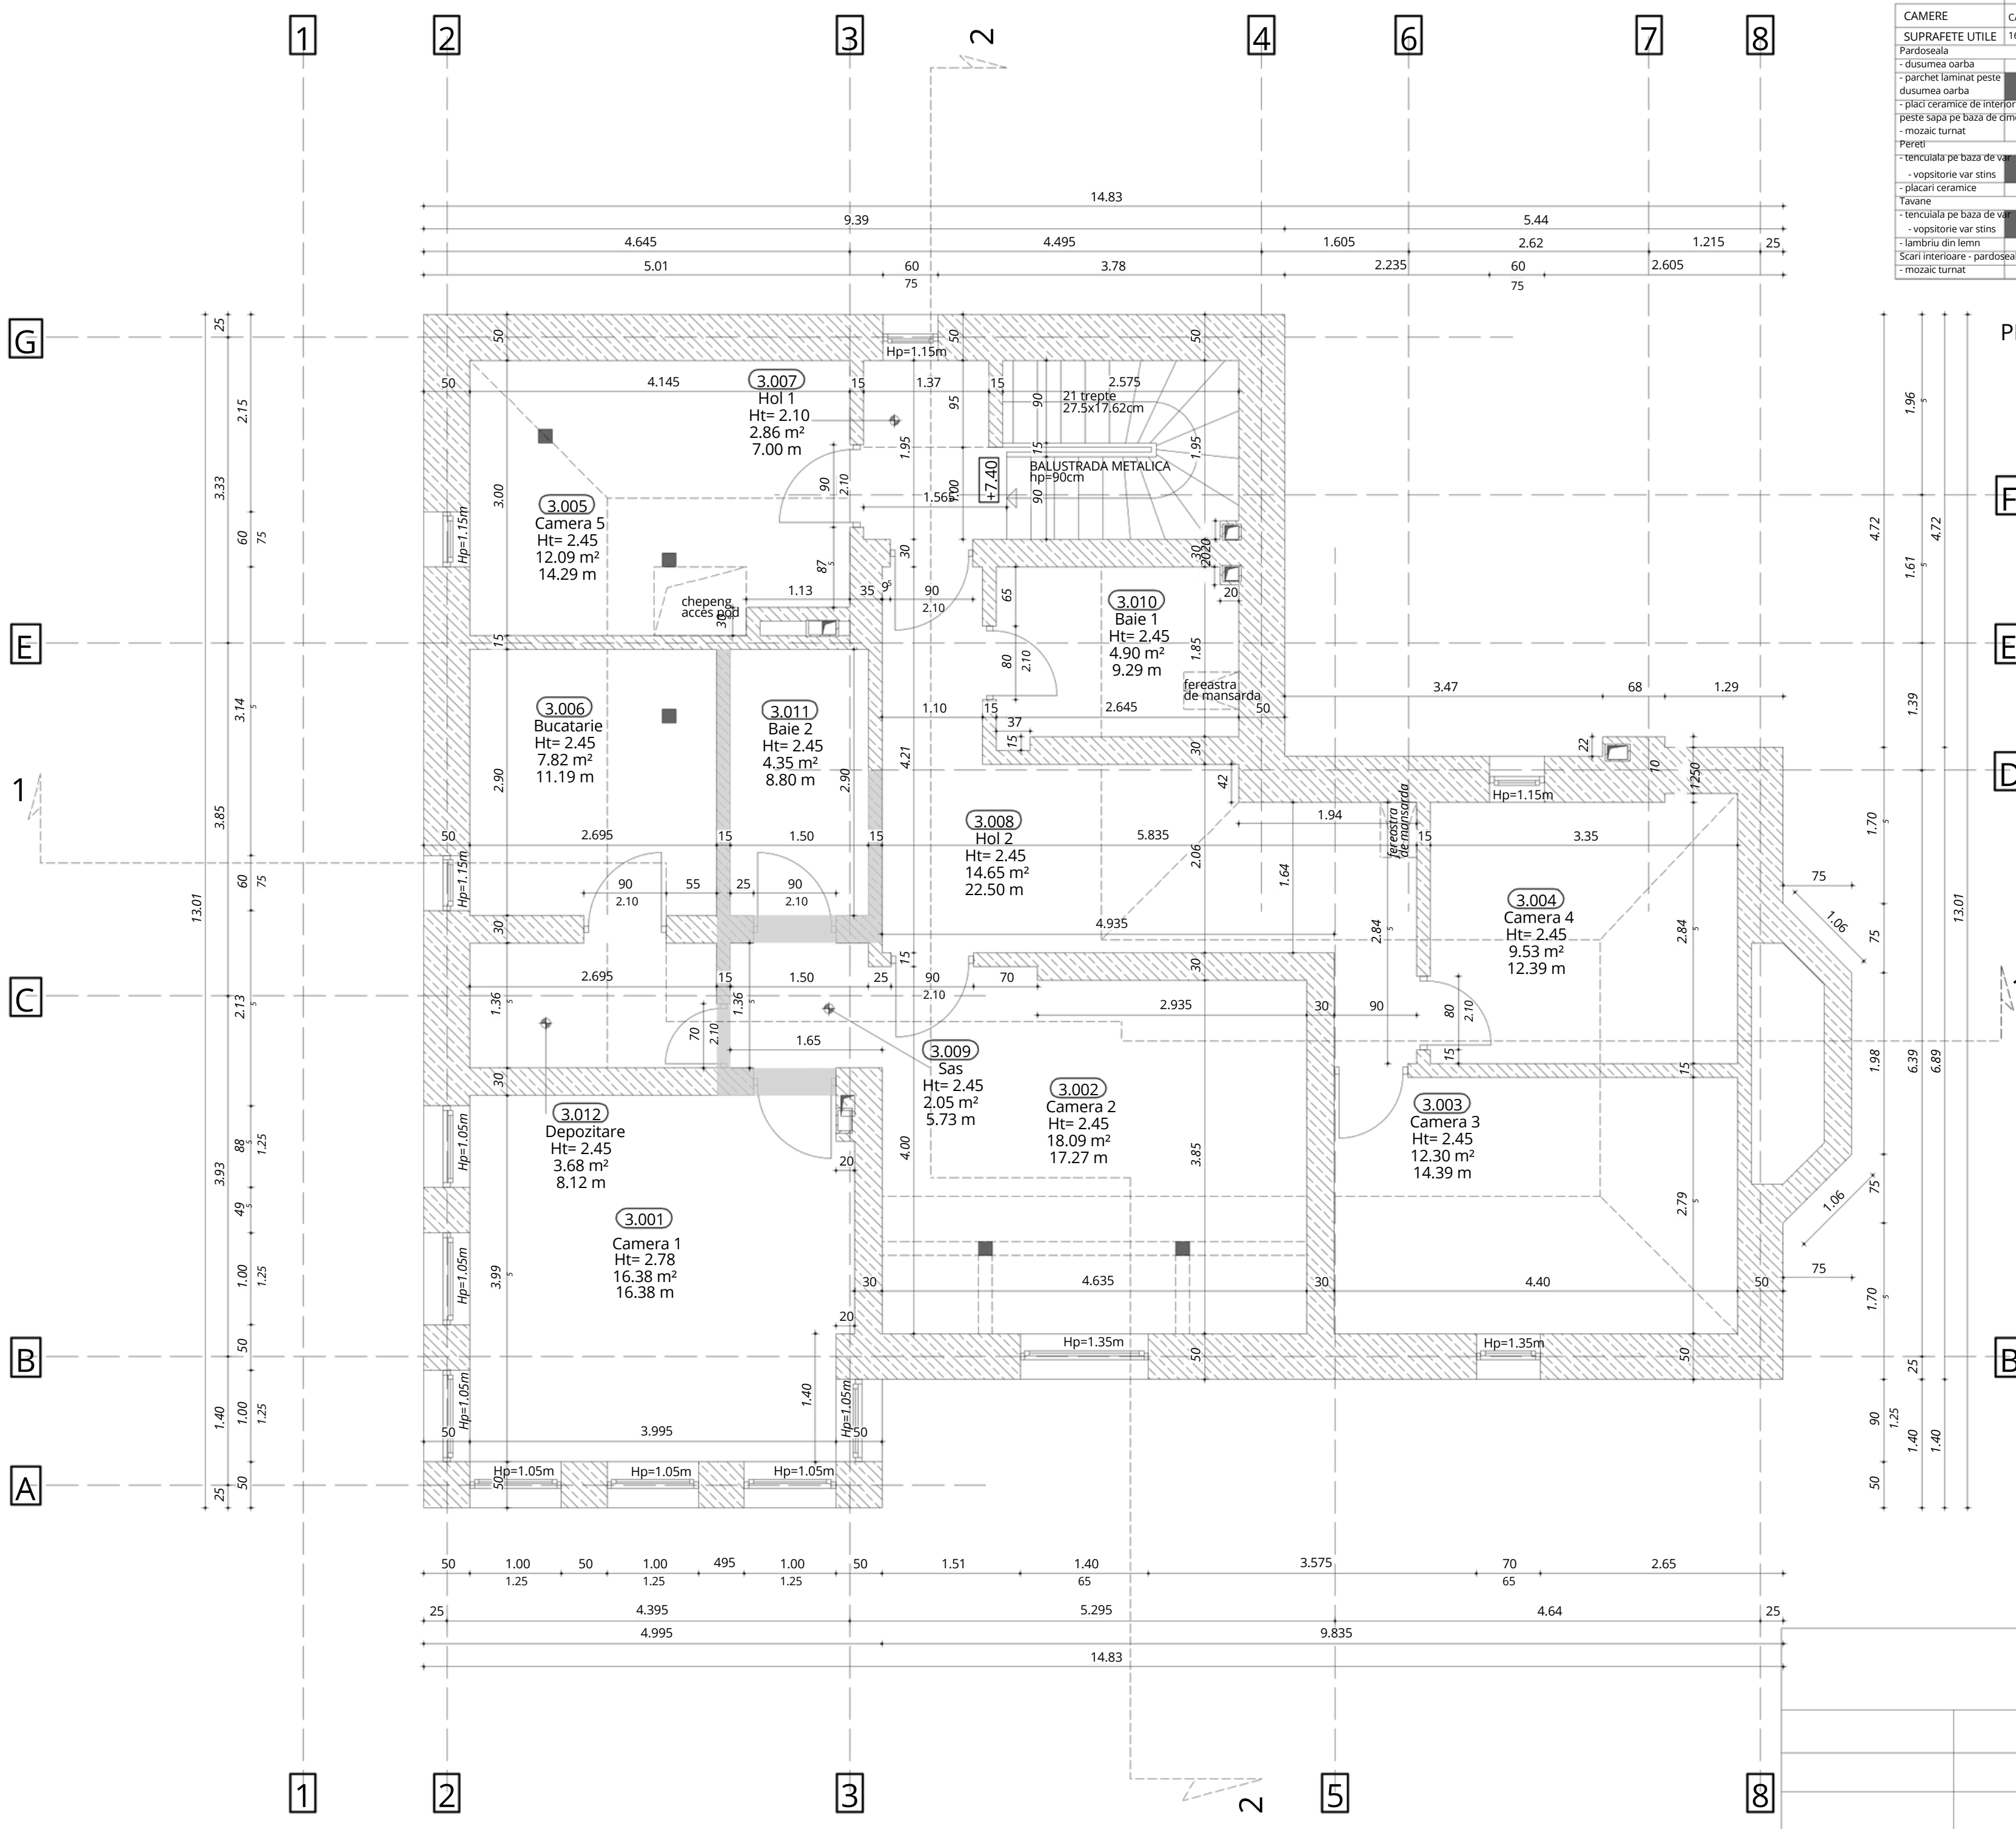

F

E

D

B

8

G

E

C

B

A

1

2

3

4

6

7

8

1

2

3

5

8